


3030 POST CRS

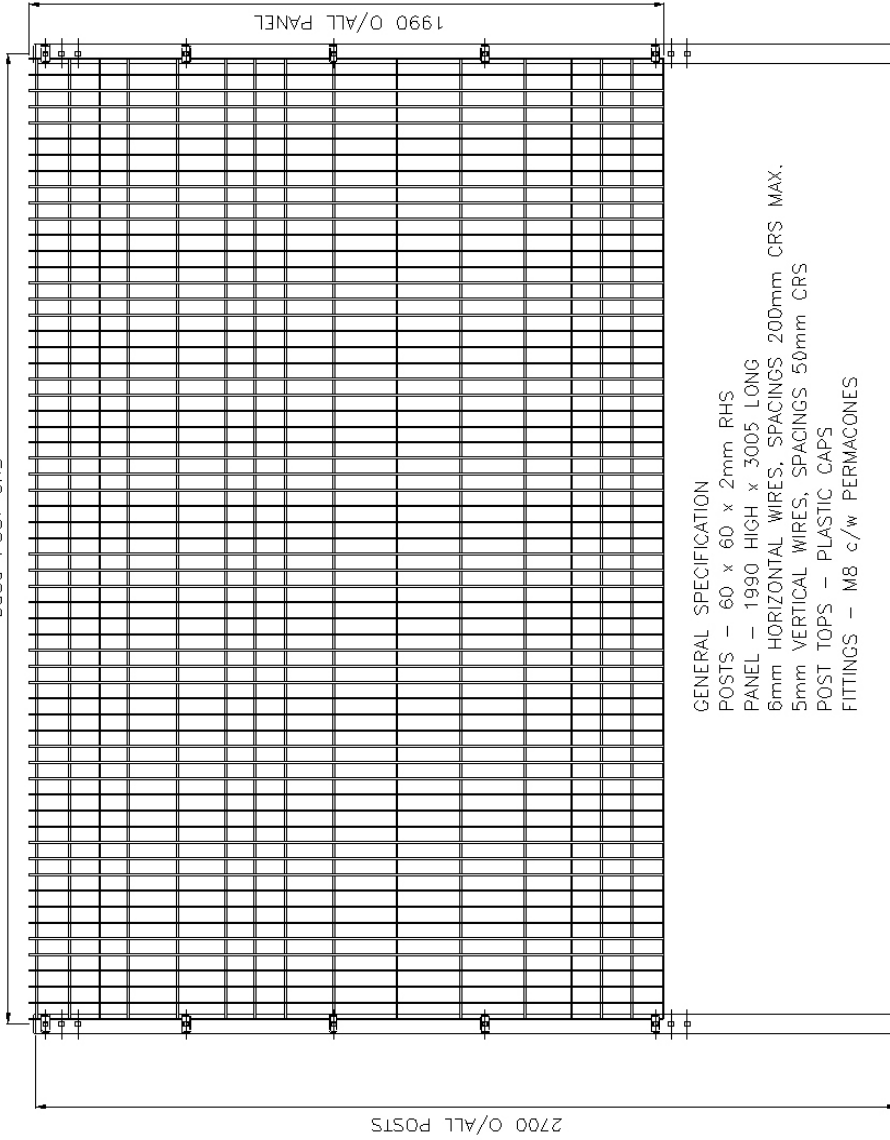


2700 O/ALL POSTS

1990 O/ALL PANEL

GENERAL SPECIFICATION

- POSTS - 60 x 60 x 2mm RHS
- PANEL - 1990 HIGH x 3005 LONG
- 6mm HORIZONTAL WIRES, SPACINGS 200mm CRS MAX.
- 5mm VERTICAL WIRES, SPACINGS 50mm CRS
- POST TOPS - PLASTIC CAPS
- FITTINGS - M8 c/w PERMACONES

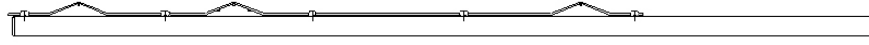


Tel: 01484 518542 - Fax: 01484 511576

Ashbrow Mills, Bradford Road, Huddersfield, HD2 1DU

TITLE

V-mex II 2000 HIGH MESH SYSTEM

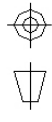

SCALE N.T.S

DRAWN P.E.D.	CHECKED .
-----------------	--------------

DATE 11 JAN 05	REV. .
-------------------	-----------

DRG No. IAE-289