


GENERAL SPECIFICATION
 POSTS - 60 x 60 x 2mm RHS
 PANEL - 2368 HIGH x 3044 LONG
 6mm HORIZONTAL WIRES, 4mm VERTICAL WIRES
 POST TOPS - PLASTIC CAPS
 FITTINGS - MB c/w PERMACONES

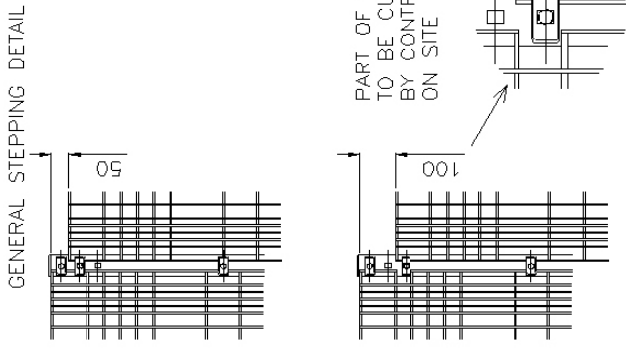

Fence-all PRODUCTS Tel: 01484 518542 - Fax: 01484 511576 Ashbrow Mills, Bradford Road, Huddersfield, HD2 1DU		TITLE Zebex 2400 HIGH MESH SYSTEM		SCALE N.T.S.	
		DRAWN P.E.D.	CHECKED .	DATE 18 DEC 02	REV. .
		DRG No. IAE-0191			